

1

2

3

4

5

6

7

SAFETY FIRST - THINK IT THROUGH

10

11

12

13

14

15

16

K

J

I

G


SAFETY FIRST - THINK IT THROUGH

D

C

B

A

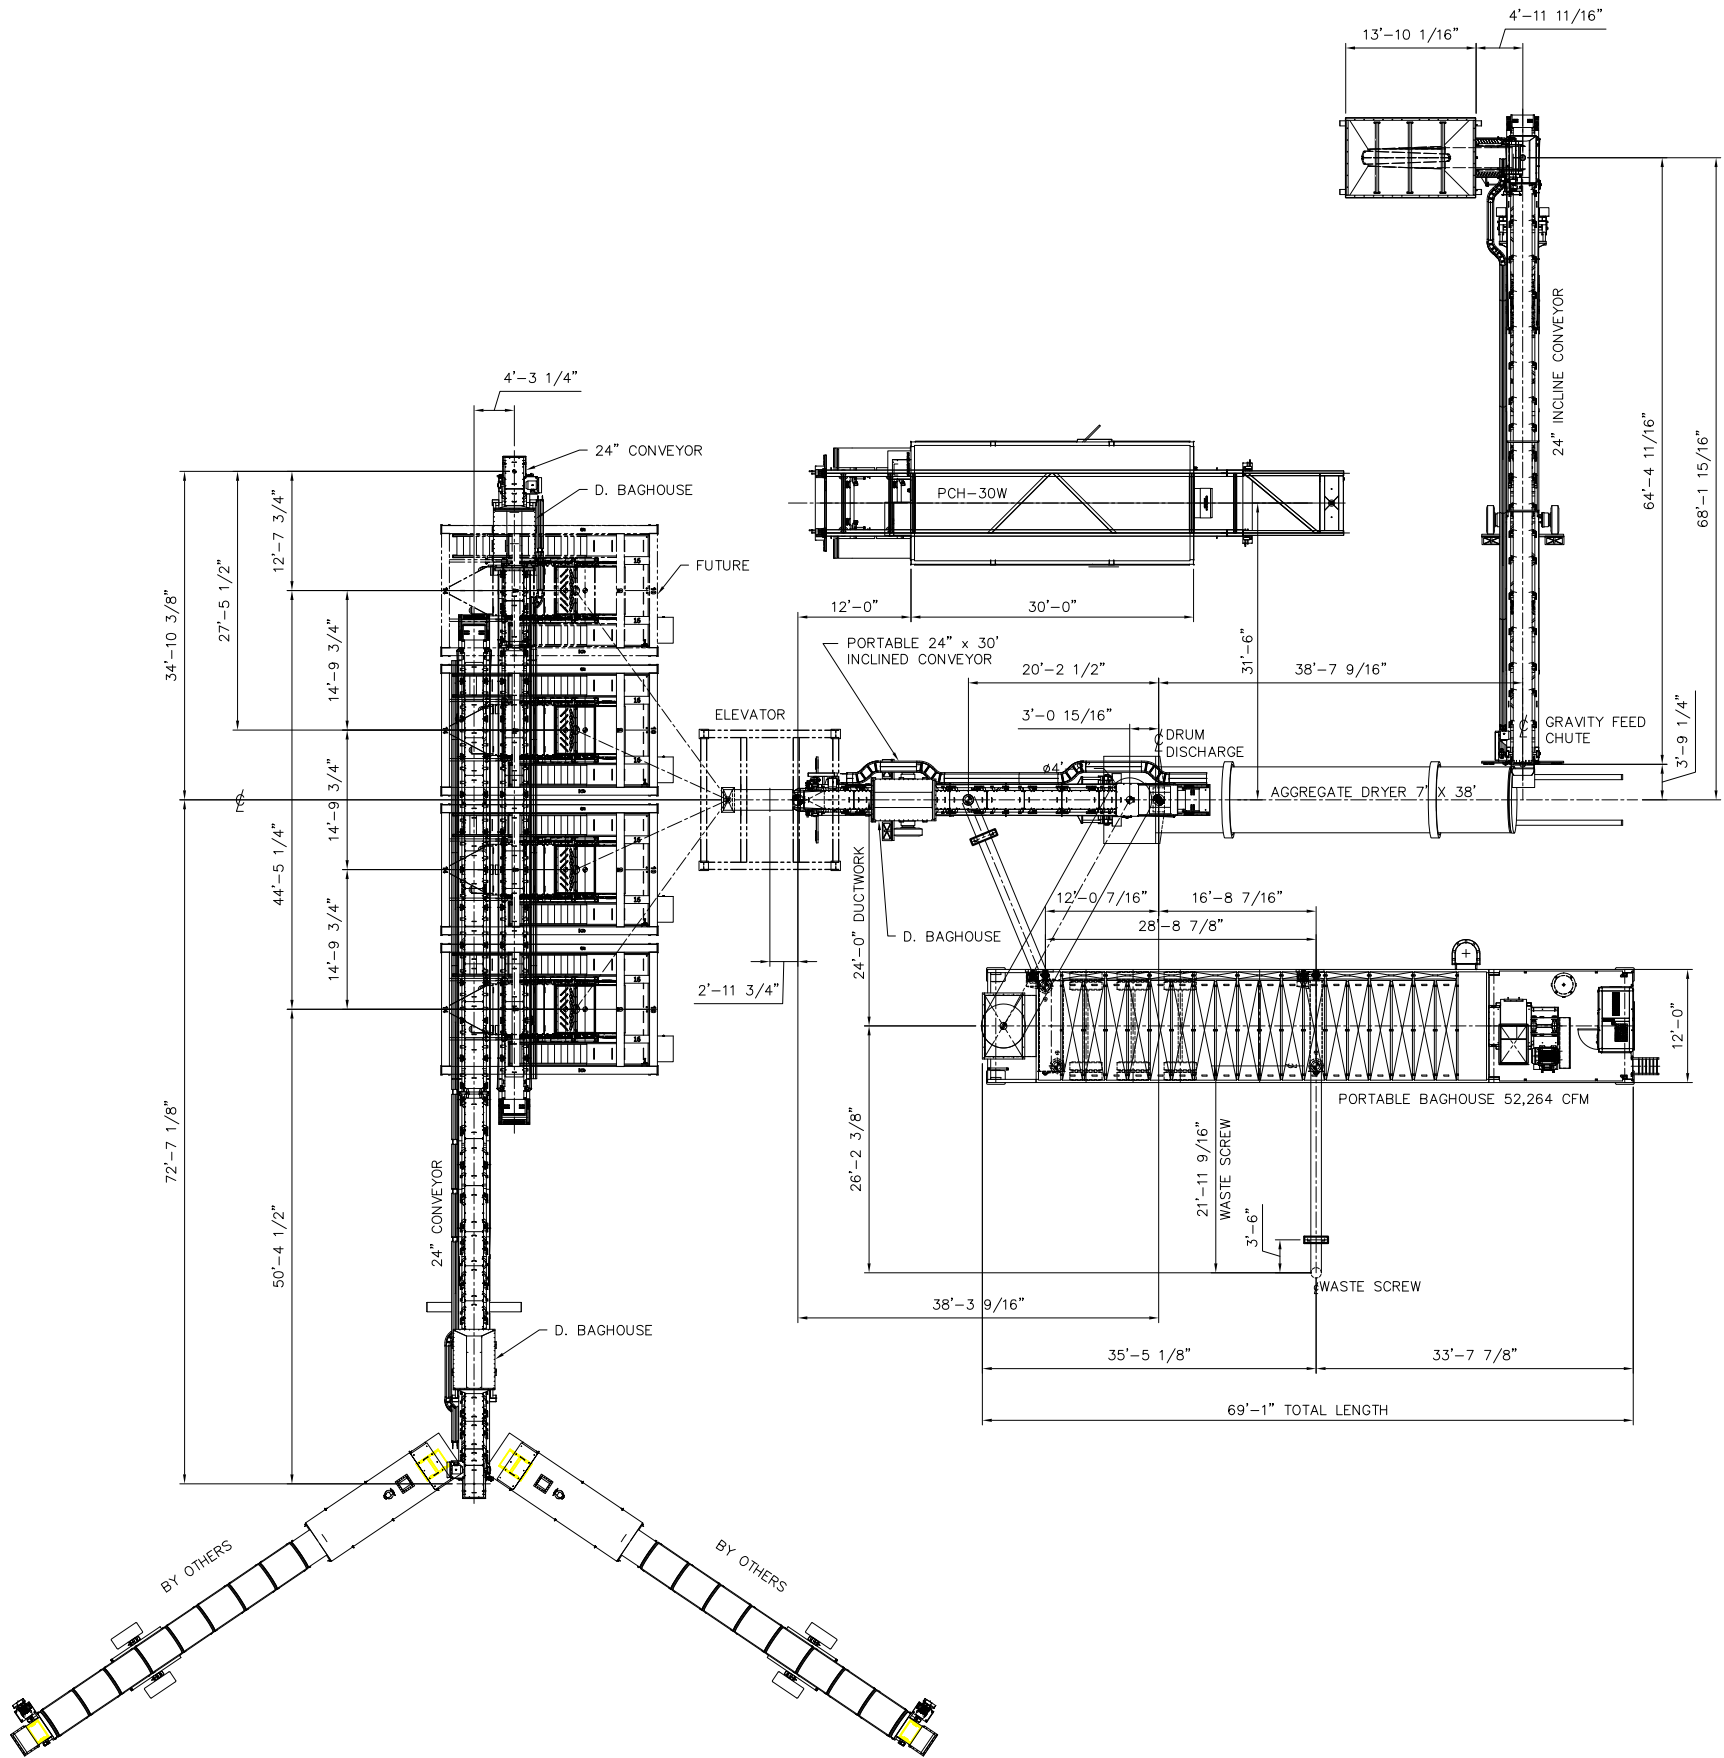

TOLERANCES ON DIMENSIONS UNLESS OTHERWISE NOTED ON THE DRAWING ARE:  
MACHINING ( $\pm 0.010$ ") - STRUCTURAL ( $\pm 1/8$ ") - WELD SIZE ( $-0$ ",  $+1/8$ ").  
THIS DRAWING AND THE DESIGN SHOWN THEREIN IS THE PROPERTY OF ASTEC, INC.  
AND USE OR COPIES THEREOF CANNOT BE MADE WITHOUT WRITTEN CONSENT

|   |                       |       |       |                      |
|---|-----------------------|-------|-------|----------------------|
| 2   | CHECKED AND COMPLETE  |       | JES   | 7/31/2019            |
| 1   | UPDATING AND CHECKING |       | JES   | 7/30/2019            |
| NO   | REVISION              | APPR  | BY    | DATE                 |
| <div><div><div></div><div>ASTEC, INC.</div><div>4101 JEROME AVENUE 34600 CTY HWY K<br/>CHATTANOOGA, TN. 37407 PRAIRIE du CHEIN, WI. 53821</div></div><div>RELEASE INFORMATION</div></div> |                       |       |       |                      |
| PAS MATERIALS, LLC   |                       |       |       |                      |
| PLANT LAYOUT   |                       |       |       |                      |
| 7' DRYER FRAC SAND EQUIPMENT   |                       |       |       |                      |
| OWN   | SWADE                 | CHRD  | APPR  |                      |
| DATE   | 7/2/2019              | SHEET | SCALE | DWG NO<br>D19-112-1A |
|   |                       |       |       | REV<br>02            |